


STEP KIT FOR RAISED FLOOR

AFS KIT MODEL: STK

Step Detail for 2 Riser Layout - General Arrangement

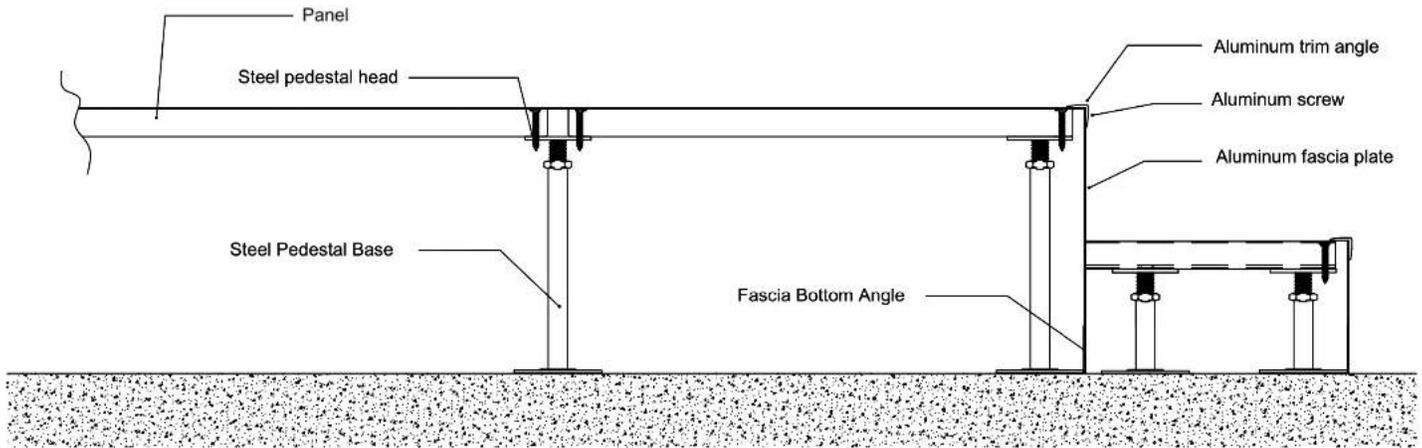

Verify allowable step tread and riser dimensions with local code officials. As a guide, use a step tread of 12 inches and a riser height of 6 inches.

All risers should be the same height, cover treads with nonslip floor covering.

By purchasing and installing this Step Kit, the purchaser assumes all liability of complying with federal, state and local building code compliance, fire prevention, ADA Accessibility and Seismic Bracing or any other building code requirement enforced in a customer's local area. This includes, but is not limited to Reservations, Parishes and County Jurisdictions.